

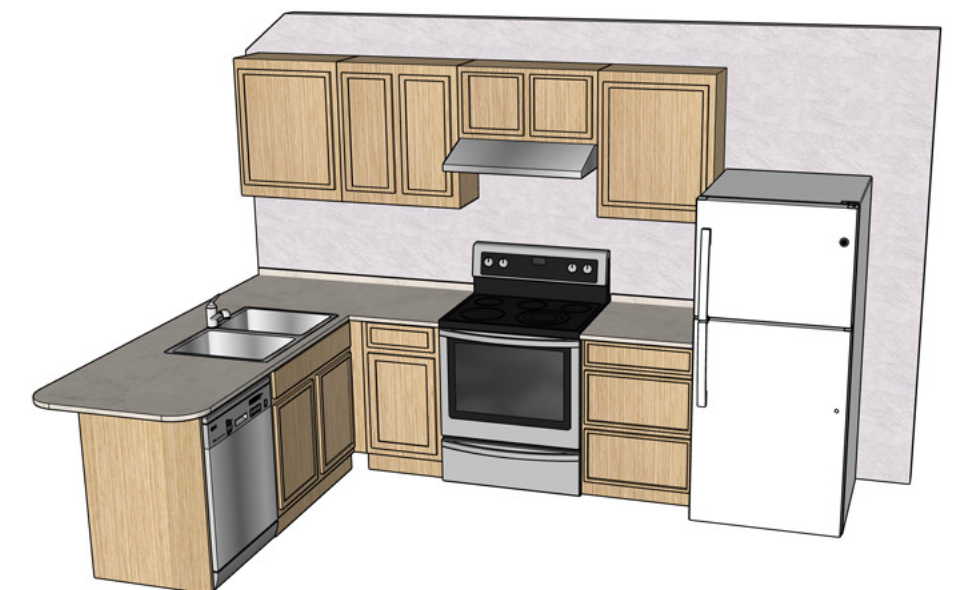


Aether Ridge

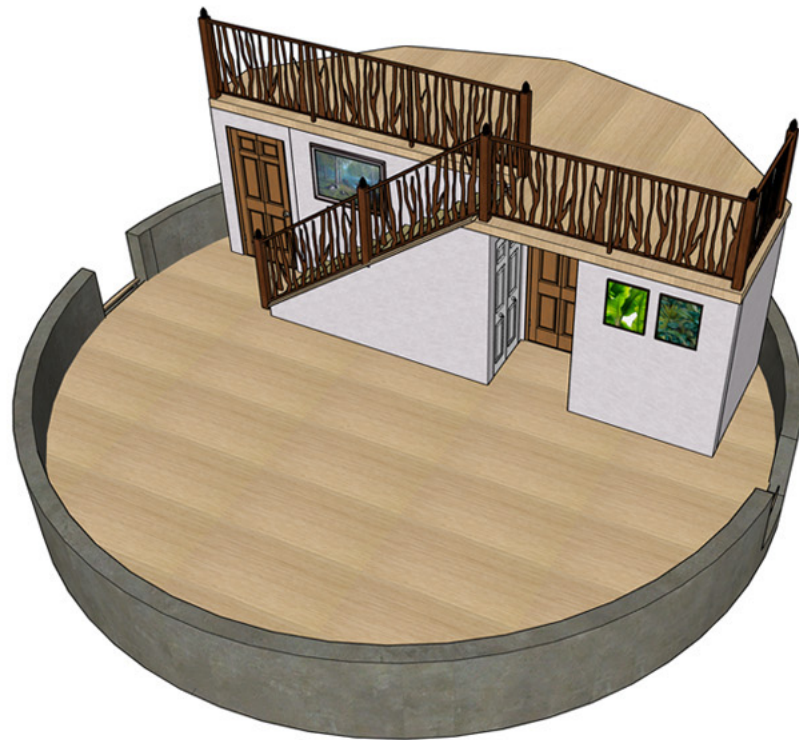


DRAWING NAME
Hartsel Home - Aether Ridge Overview

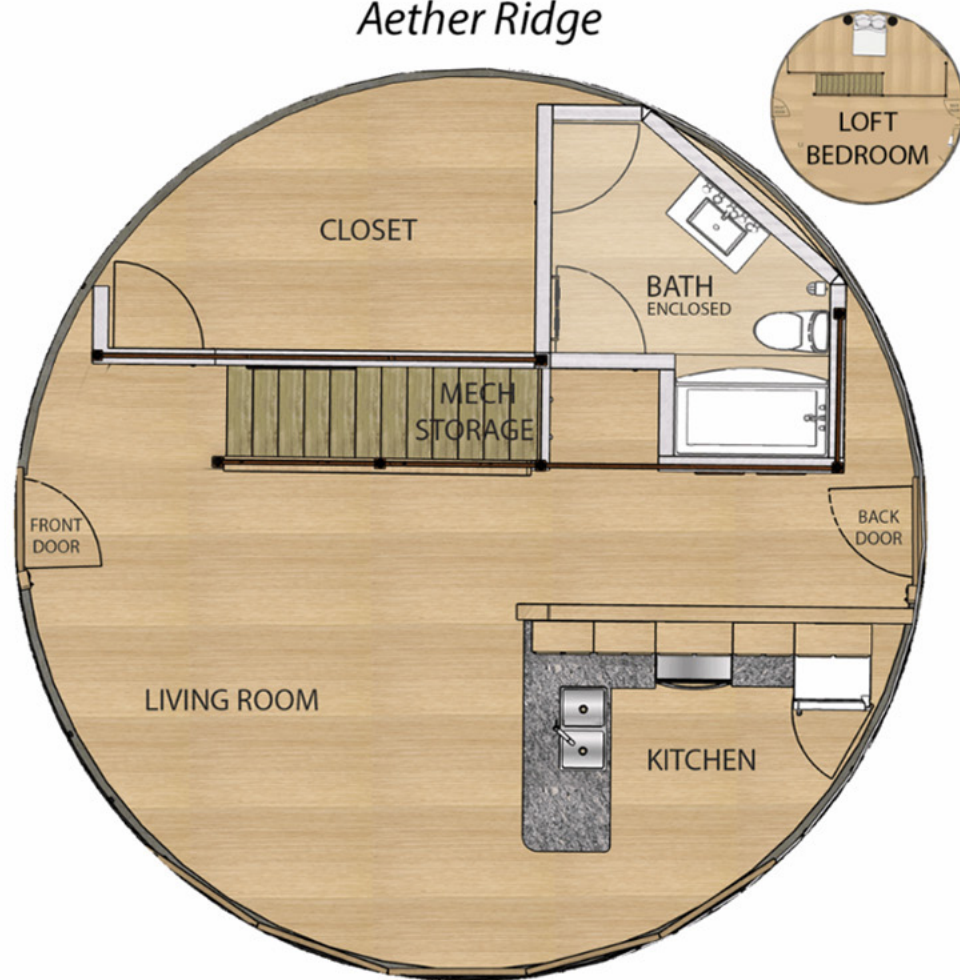

PROJECT NAME
Hartsel Home

PROJECT ADDRESS
2620 Larimer Dr. Hartsel, CO 80449

DRAWN BY Ruth Israel
PREPARATION DATE 07/18/2026

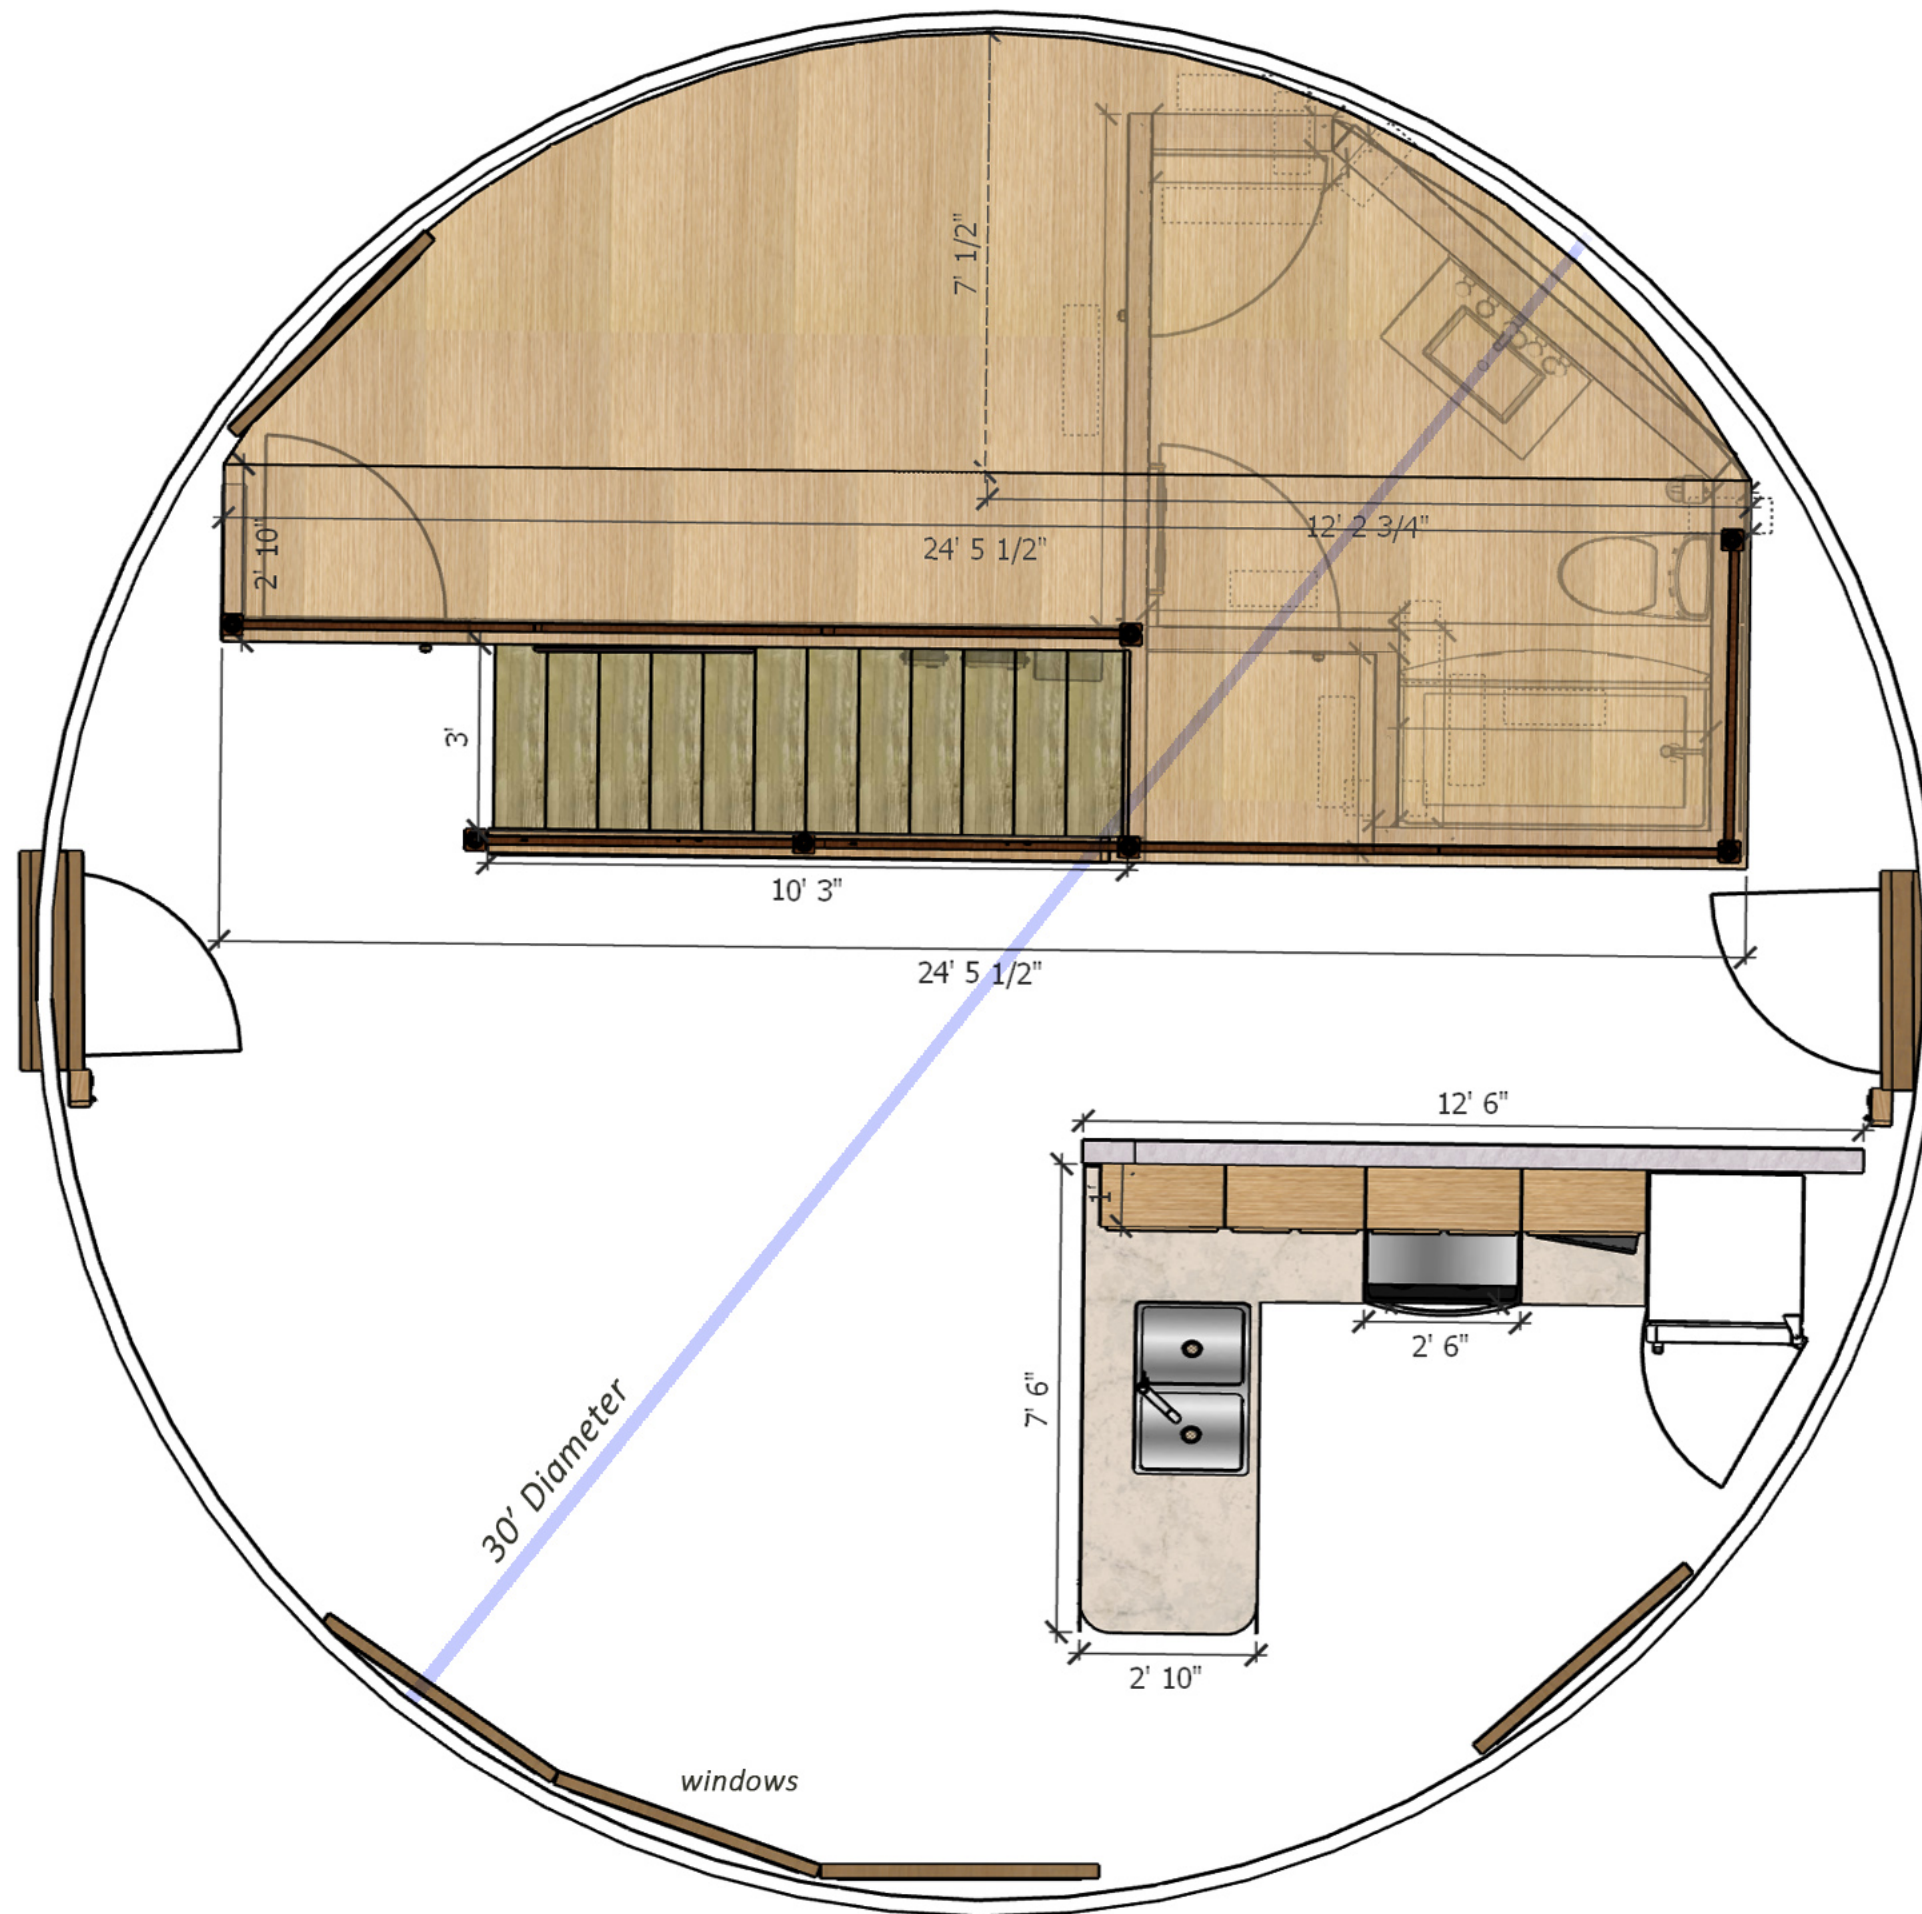

Concept floor plan. Final framing, structural design, and construction details to be determined by builder and structural engineer.
Dimensions shown to finished wall surfaces unless otherwise noted.

- Subject to change based on
Stair integration requirements

DRAWING NAME

Floor Plan - Aether Ridge Yurt



PROJECT NAME

Hartsel Home

PROJECT ADDRESS


2620 Larimer Dr. Hartsel, CO 80449

DRAWN BY

Ruth Israel

PREPARATION DATE

07/18/2026

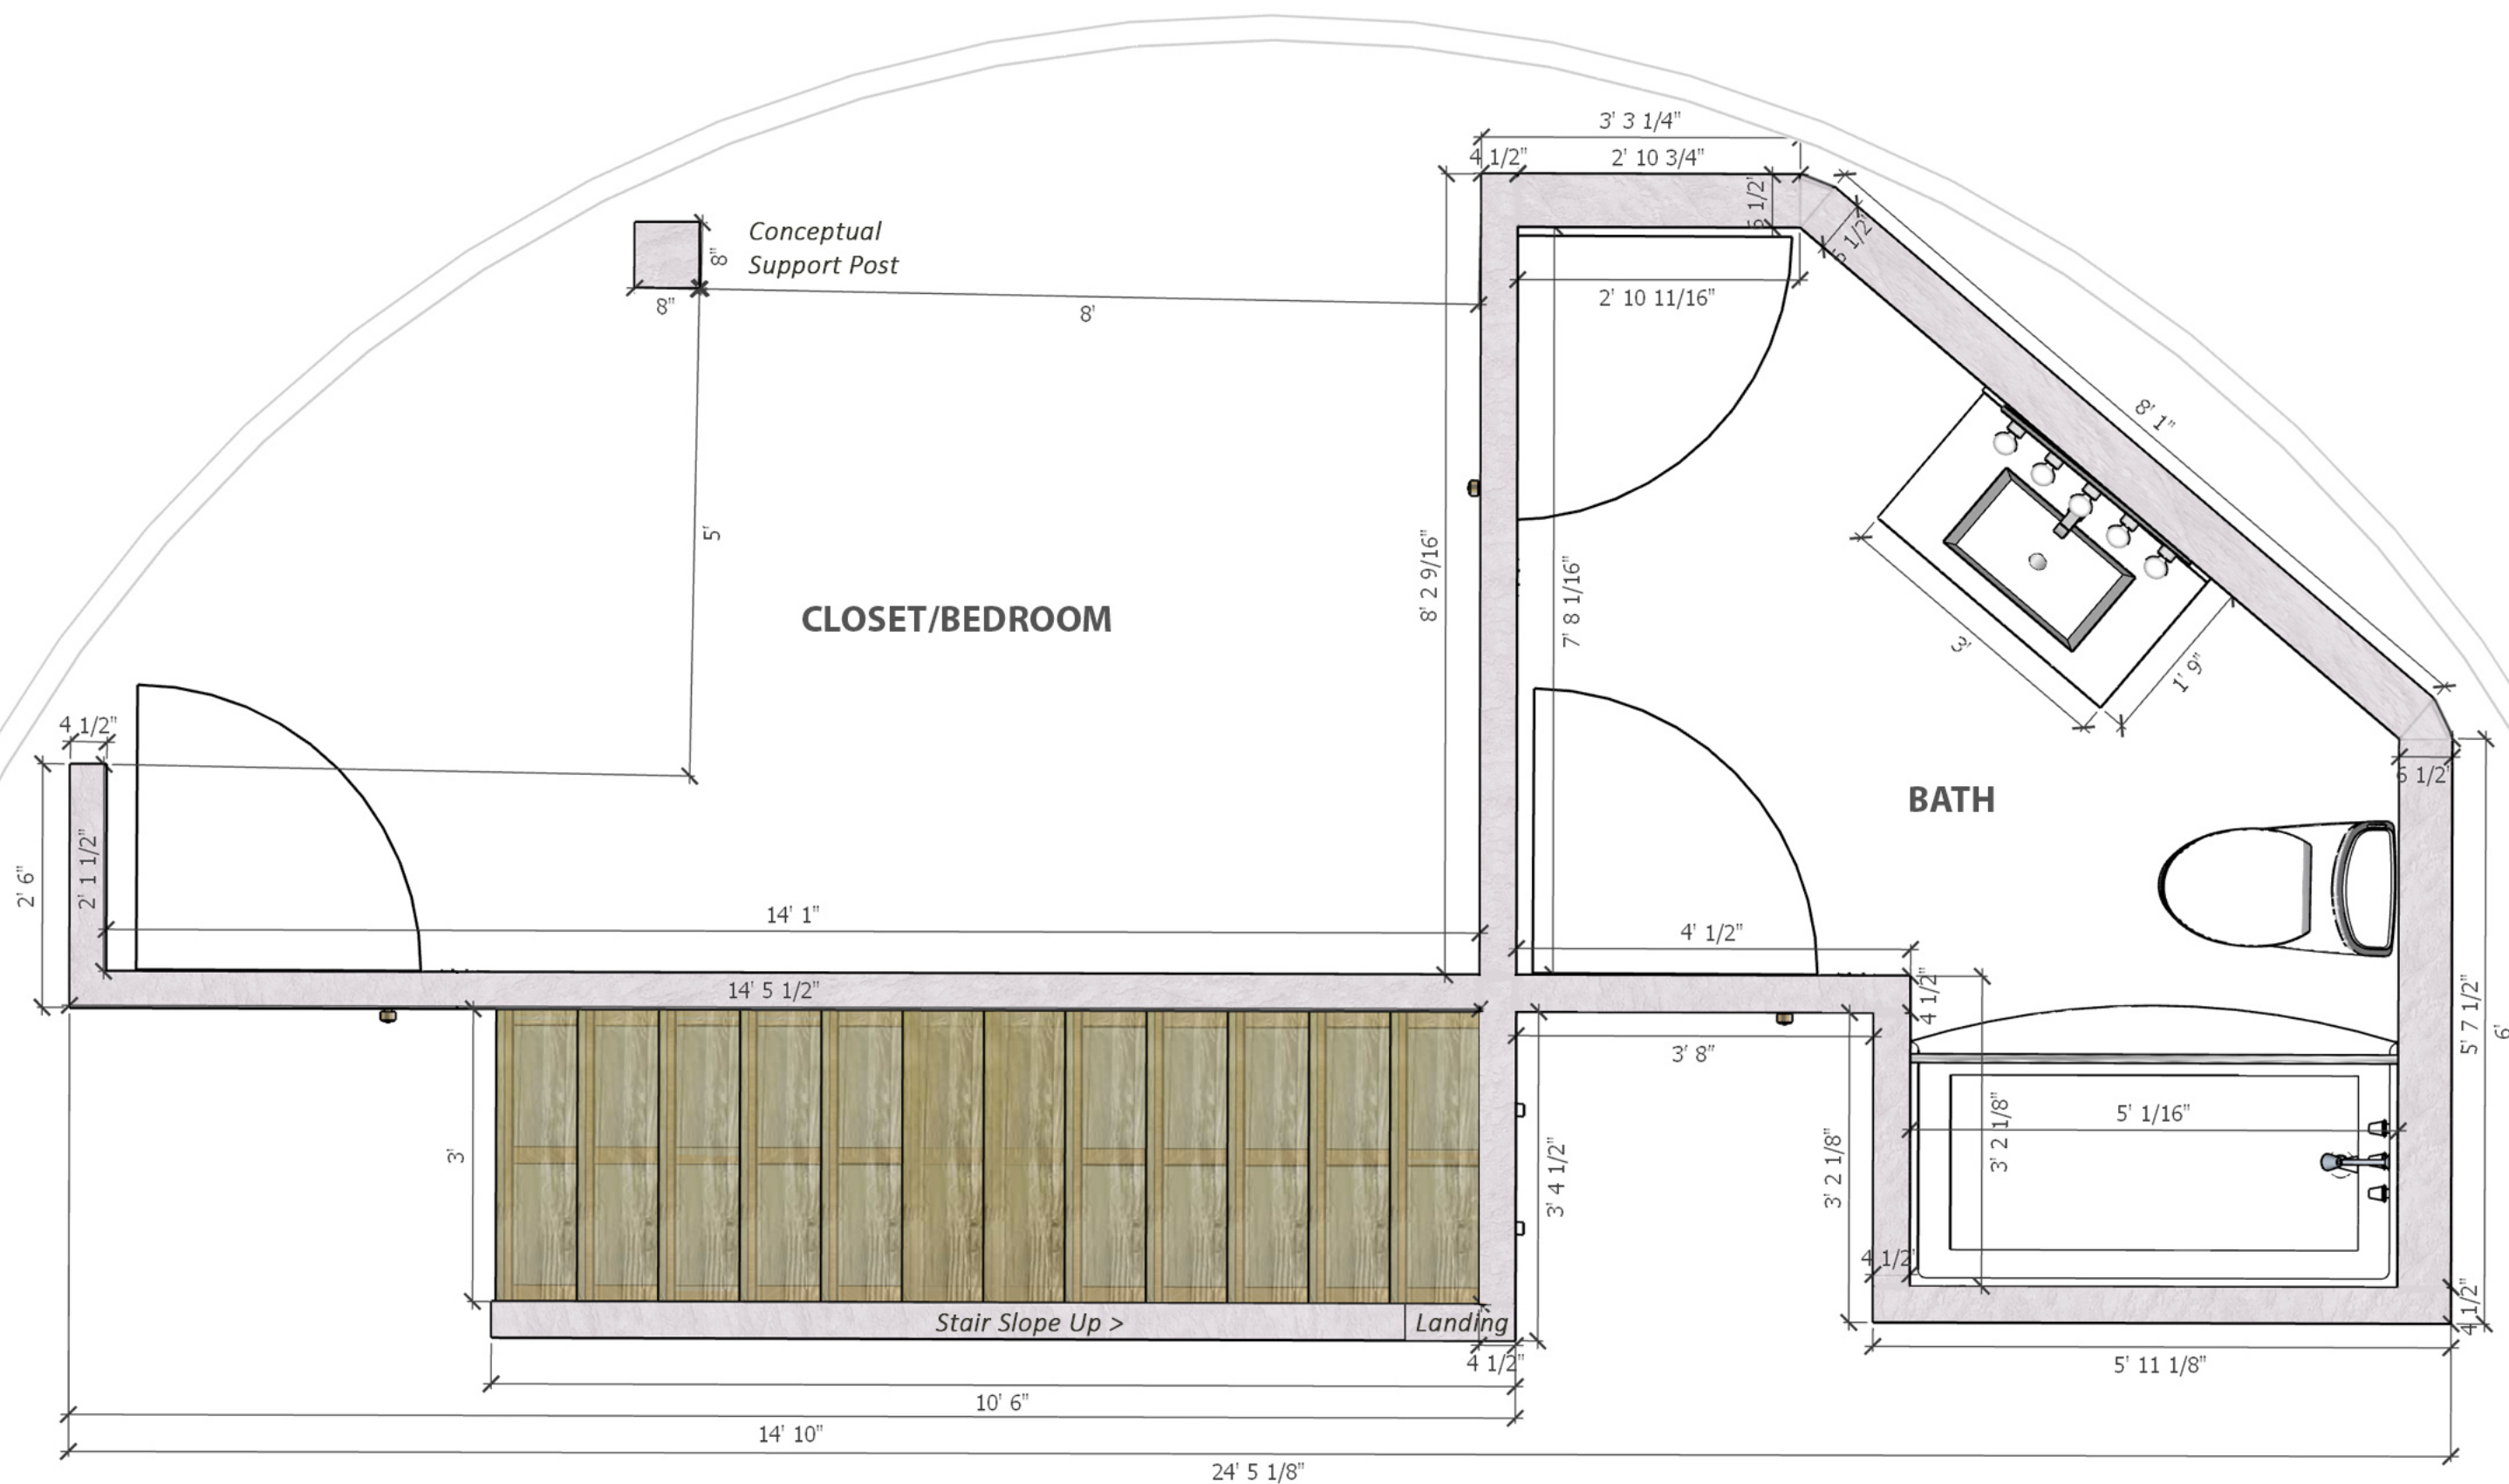

Concept floor plan. Final framing, structural design, and construction details to be determined by builder and structural engineer.
 Dimensions shown to finished wall surfaces unless otherwise noted.

- Loft above.
- Prefabricated stair shown conceptually.
- Mechanical/storage closet below stair.


DRAWING NAME
 Floor Plan - AR Loft Walls



PROJECT NAME
 Hartsel Home

PROJECT ADDRESS
 2620 Larimer Dr. Hartsel, CO 80449

DRAWN BY Ruth Israel
PREPARATION DATE 07/18/2026

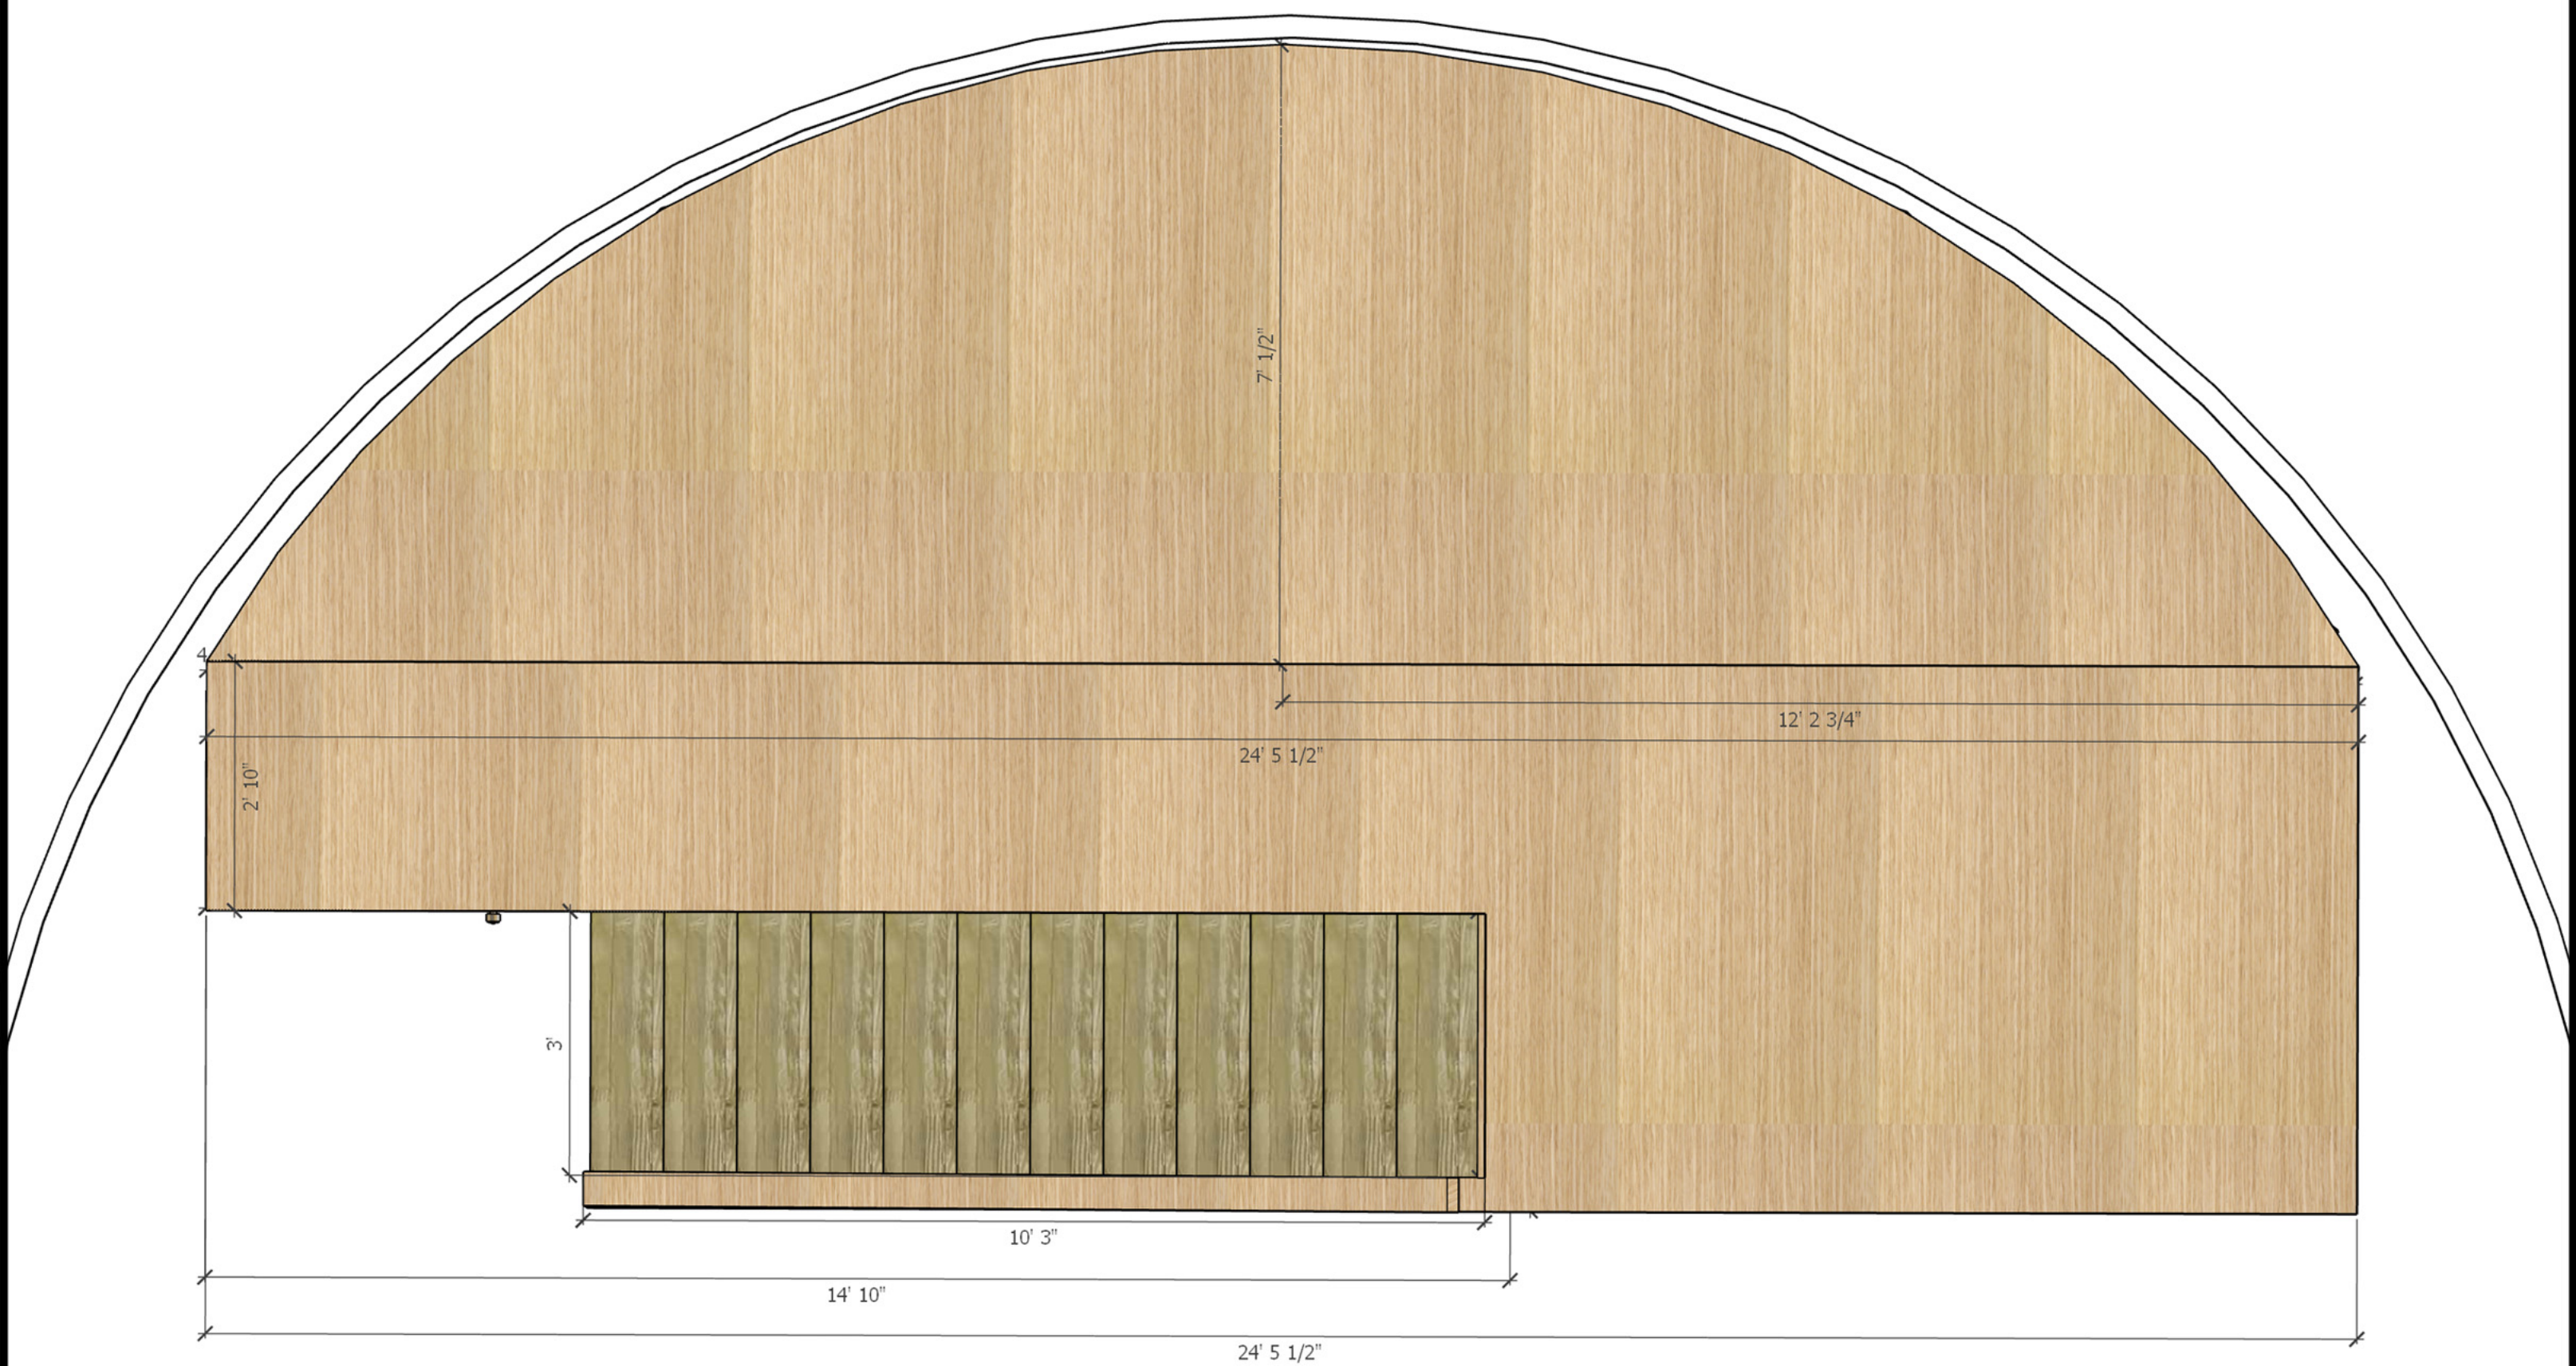

Concept floor plan. Final framing, structural design, and construction details to be determined by builder and structural engineer.
Dimensions shown to finished wall surfaces unless otherwise noted.

- Subject to change based on
Stair integration requirements


DRAWING NAME
Floor Plan - AR Loft Floor Plan



PROJECT NAME
Hartsel Home

PROJECT ADDRESS
2620 Larimer Dr. Hartsel, CO 80449

DRAWN BY
Ruth Israel
PREPARATION DATE
07/18/2026

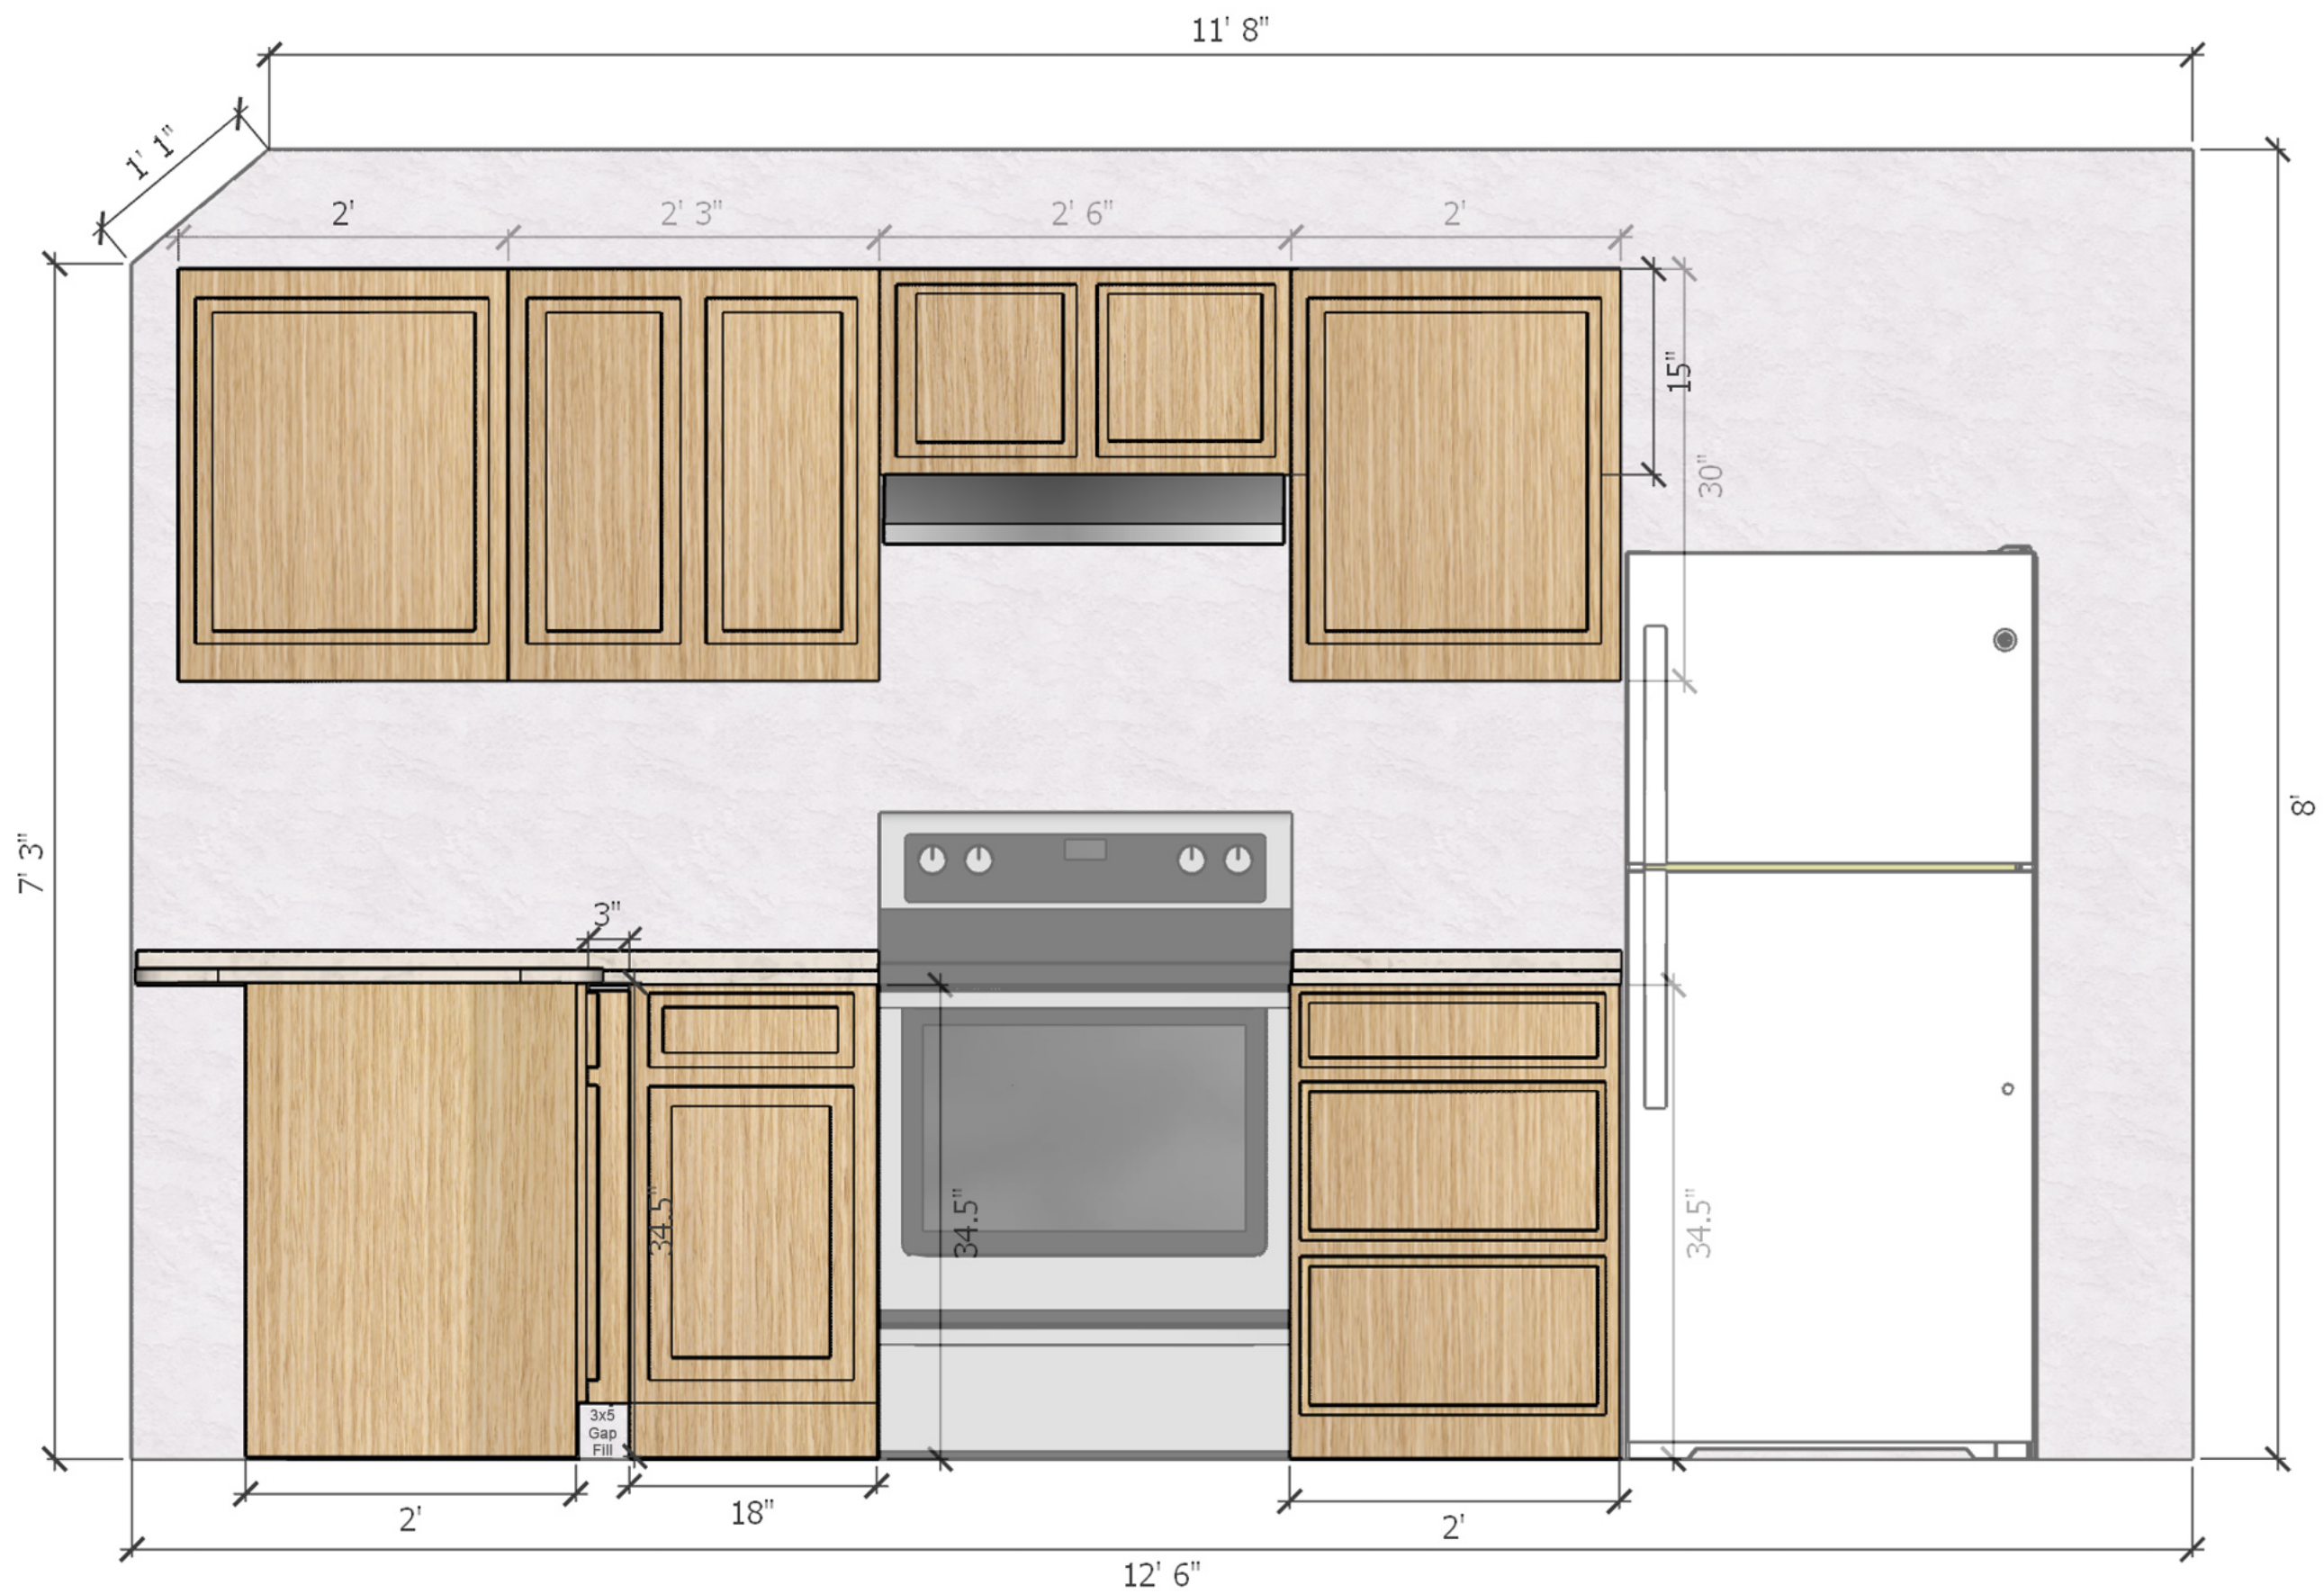


DRAWING NAME
Floor Plan - AR Kitchen Elevation



PROJECT NAME
Hartsel Home

PROJECT ADDRESS
2620 Larimer Dr. Hartsel, CO 80449

DRAWN BY
Ruth Israel
PREPARATION DATE
07/12/2026

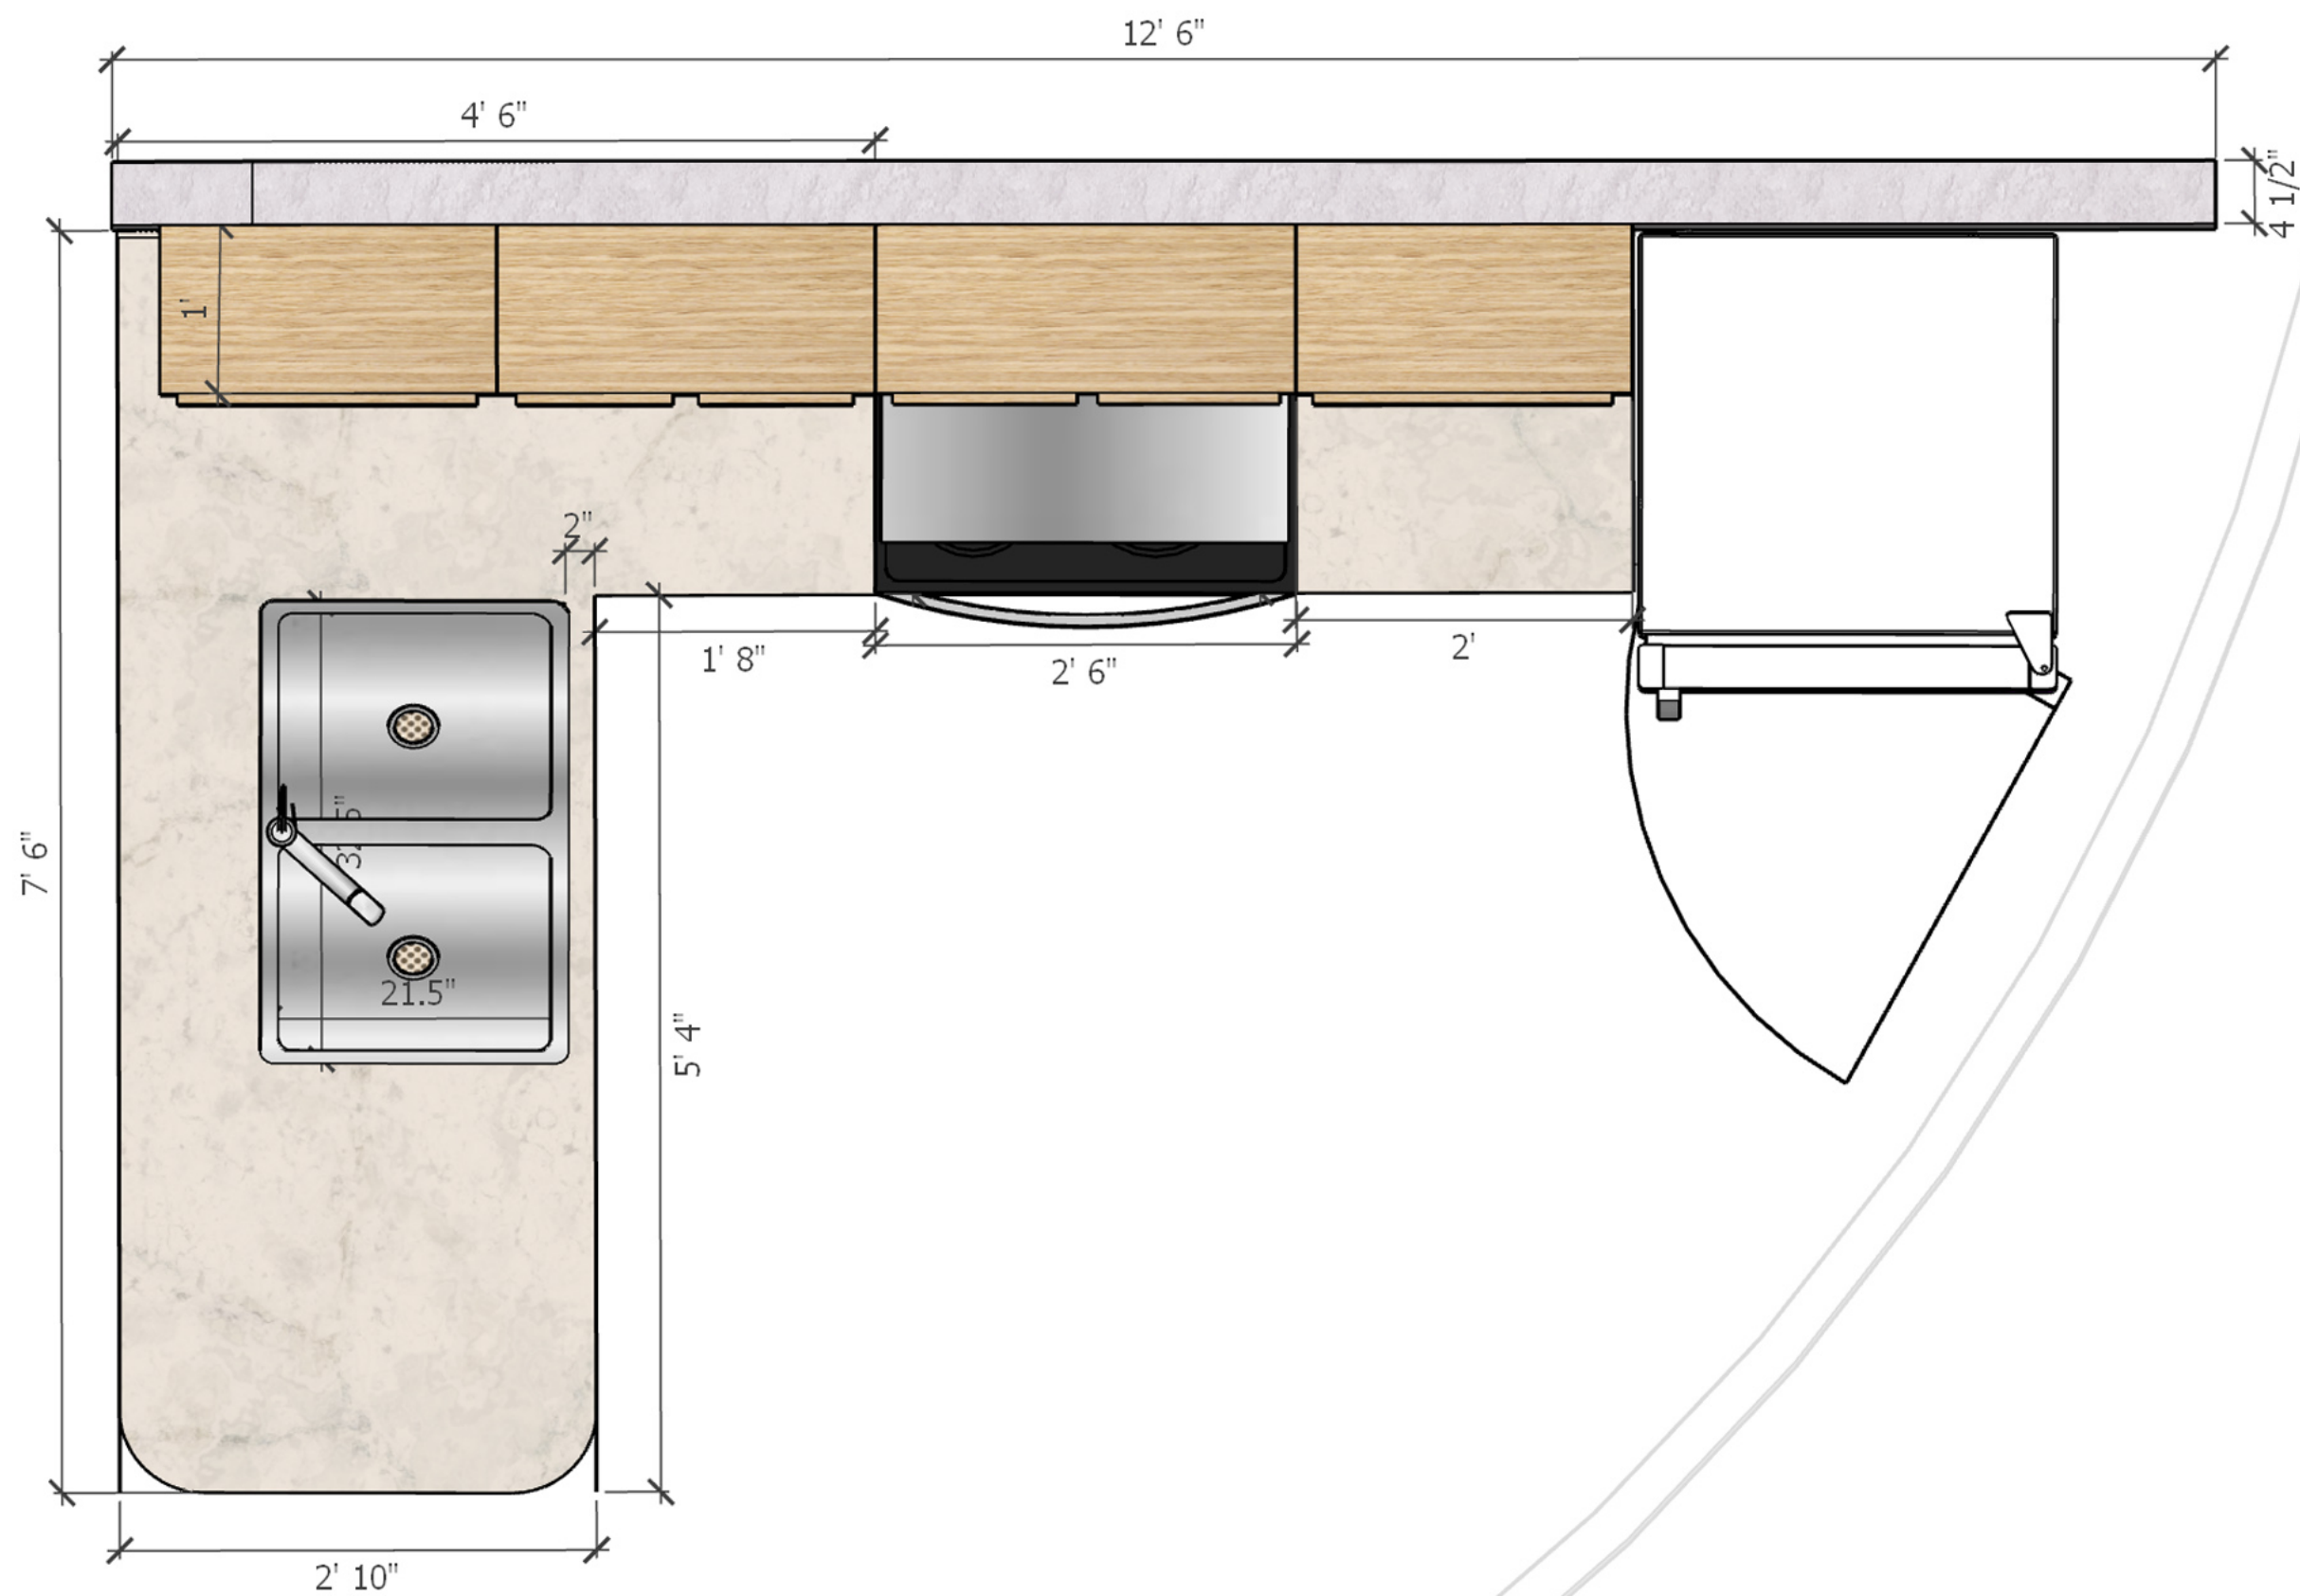




DRAWING NAME
Floor Plan - AR Kitchen Floor Plan



PROJECT NAME
Hartsel Home

PROJECT ADDRESS
2620 Larimer Dr. Hartsel, CO 80449

DRAWN BY
Ruth Israel
PREPARATION DATE
07/12/2026

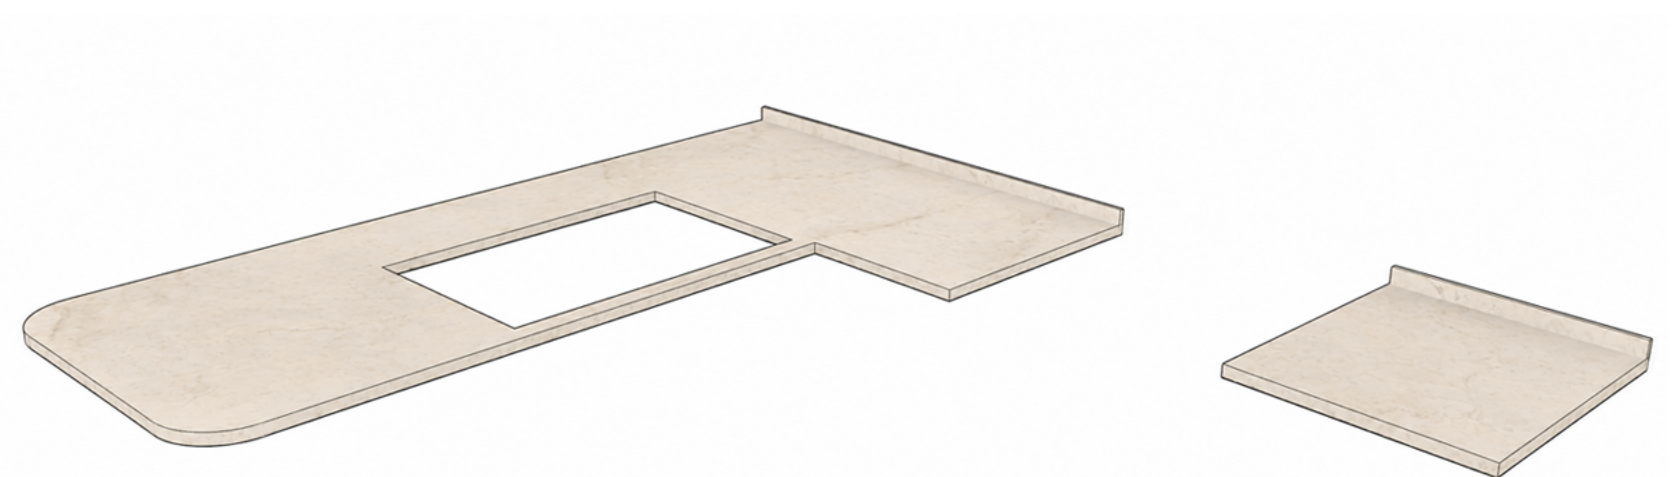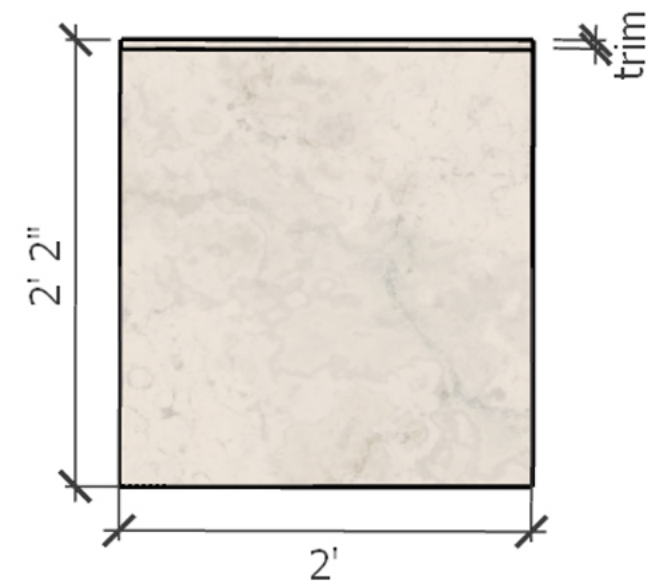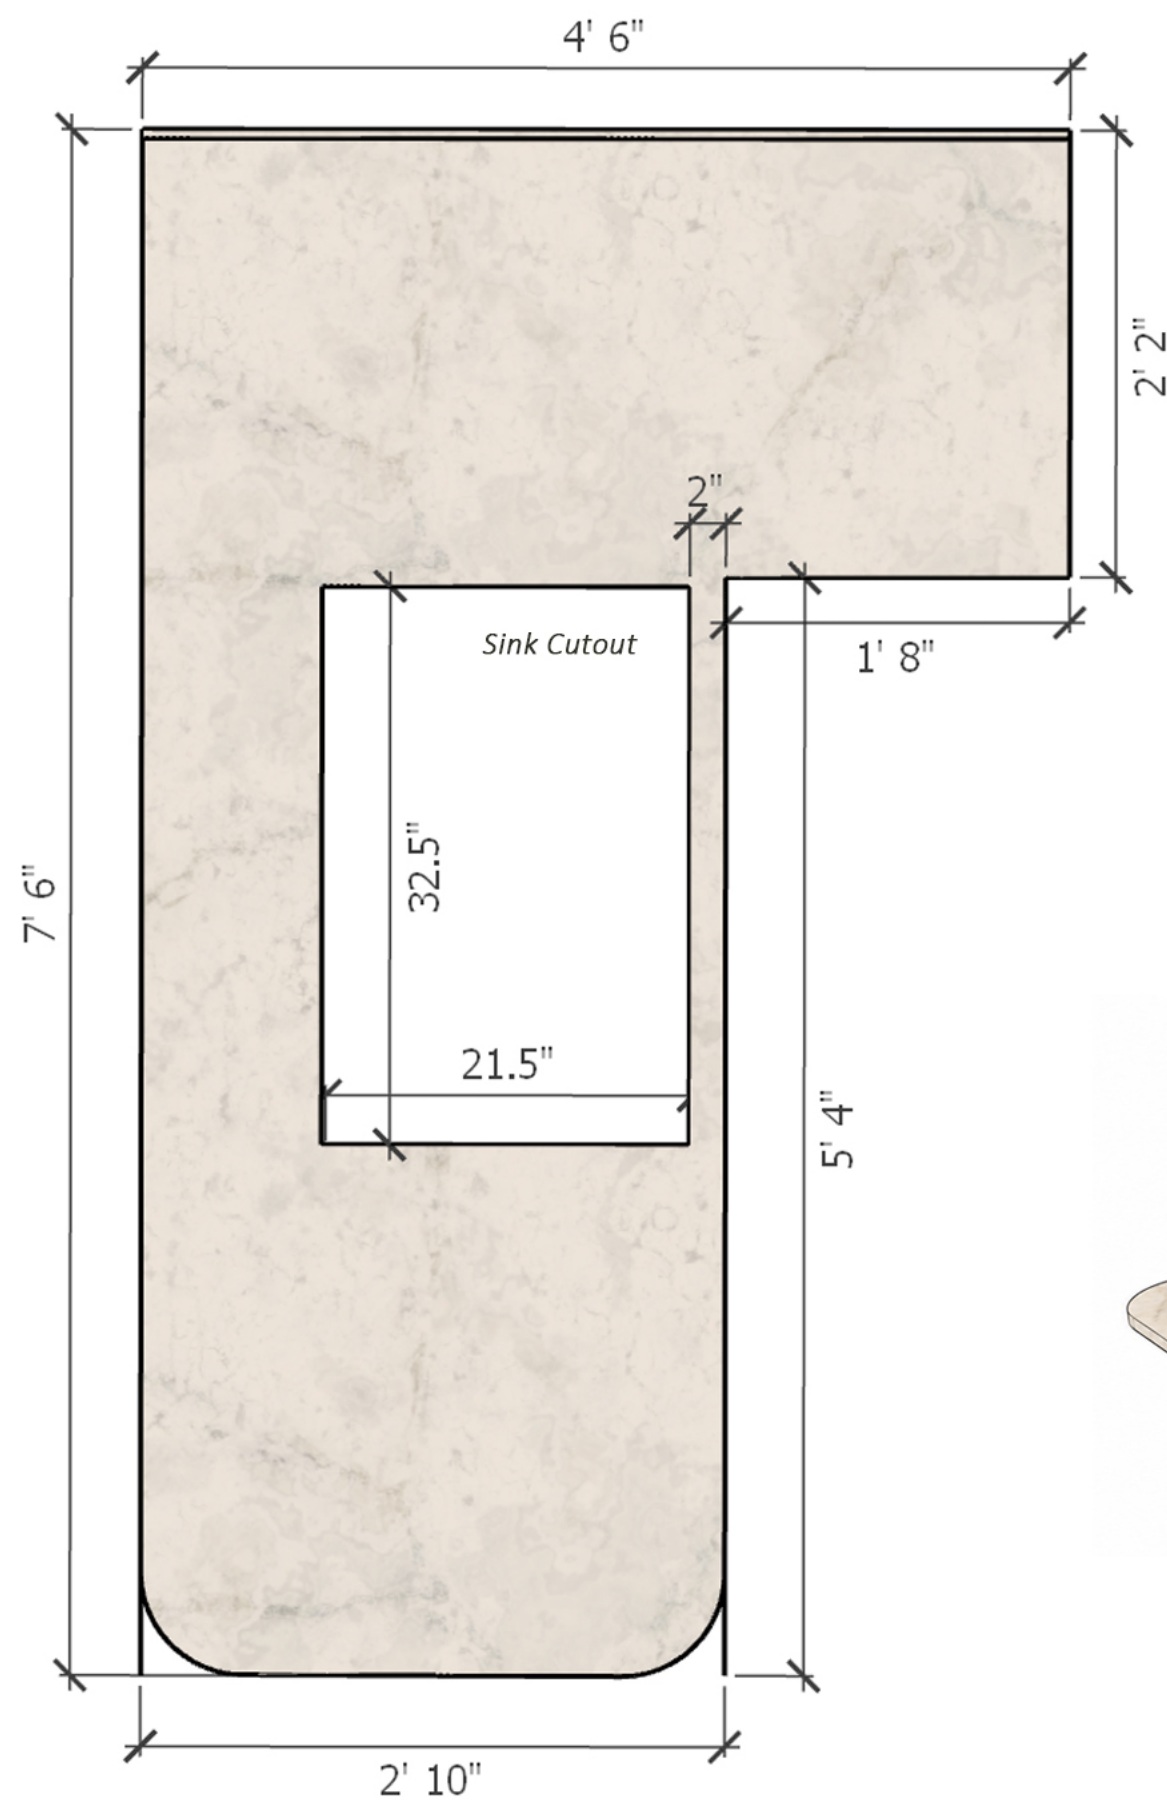

- Counter thickness, material, and trim per recommendation
- Sink specification:
KOHLER Toccata Drop-in 33-in x 22-in Stainless steel
Double equal bowl 18 -Gauge Kitchen Sink
 Lowes Item #363664 | Model #R3847-4-NA
 Sink dims: 33" long x 22" wide x 9" deep
 Cutout dims: 32.5" x 21.5"
 Min cabinet size: 36"

DRAWING NAME
Floor Plan - AR Kitchen Counter



PROJECT NAME
Hartsel Home


PROJECT ADDRESS
2620 Larimer Dr. Hartsel, CO 80449

DRAWN BY Ruth Israel
PREPARATION DATE 07/18/2026

Wall Cabinets

Avondale Collection


Wall Single Door

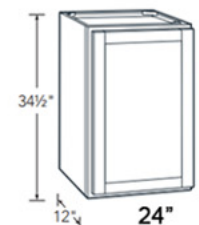

WIDTH	30" HIGH	36" HIGH
9"	W930	W936
12"	W1230	W1236
15"	W1530	W1536
18"	W1830	W1836
21"	W2130	W2136
24"	W2430	W2436

W2430


Wall Double Door

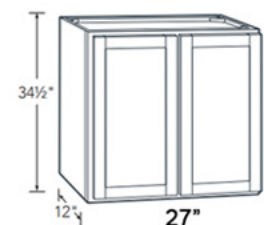

WIDTH	30" HIGH	36" HIGH
27"	W2730	W2736
30"	W3030	W3036
33"	W3330	W3336
36"	W3630	W3636



W2730

Wall Bridge

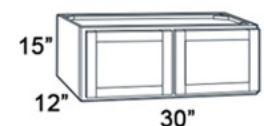

12" DEPTH	15" HIGH
30"	W3015
36"	W3615

W3015

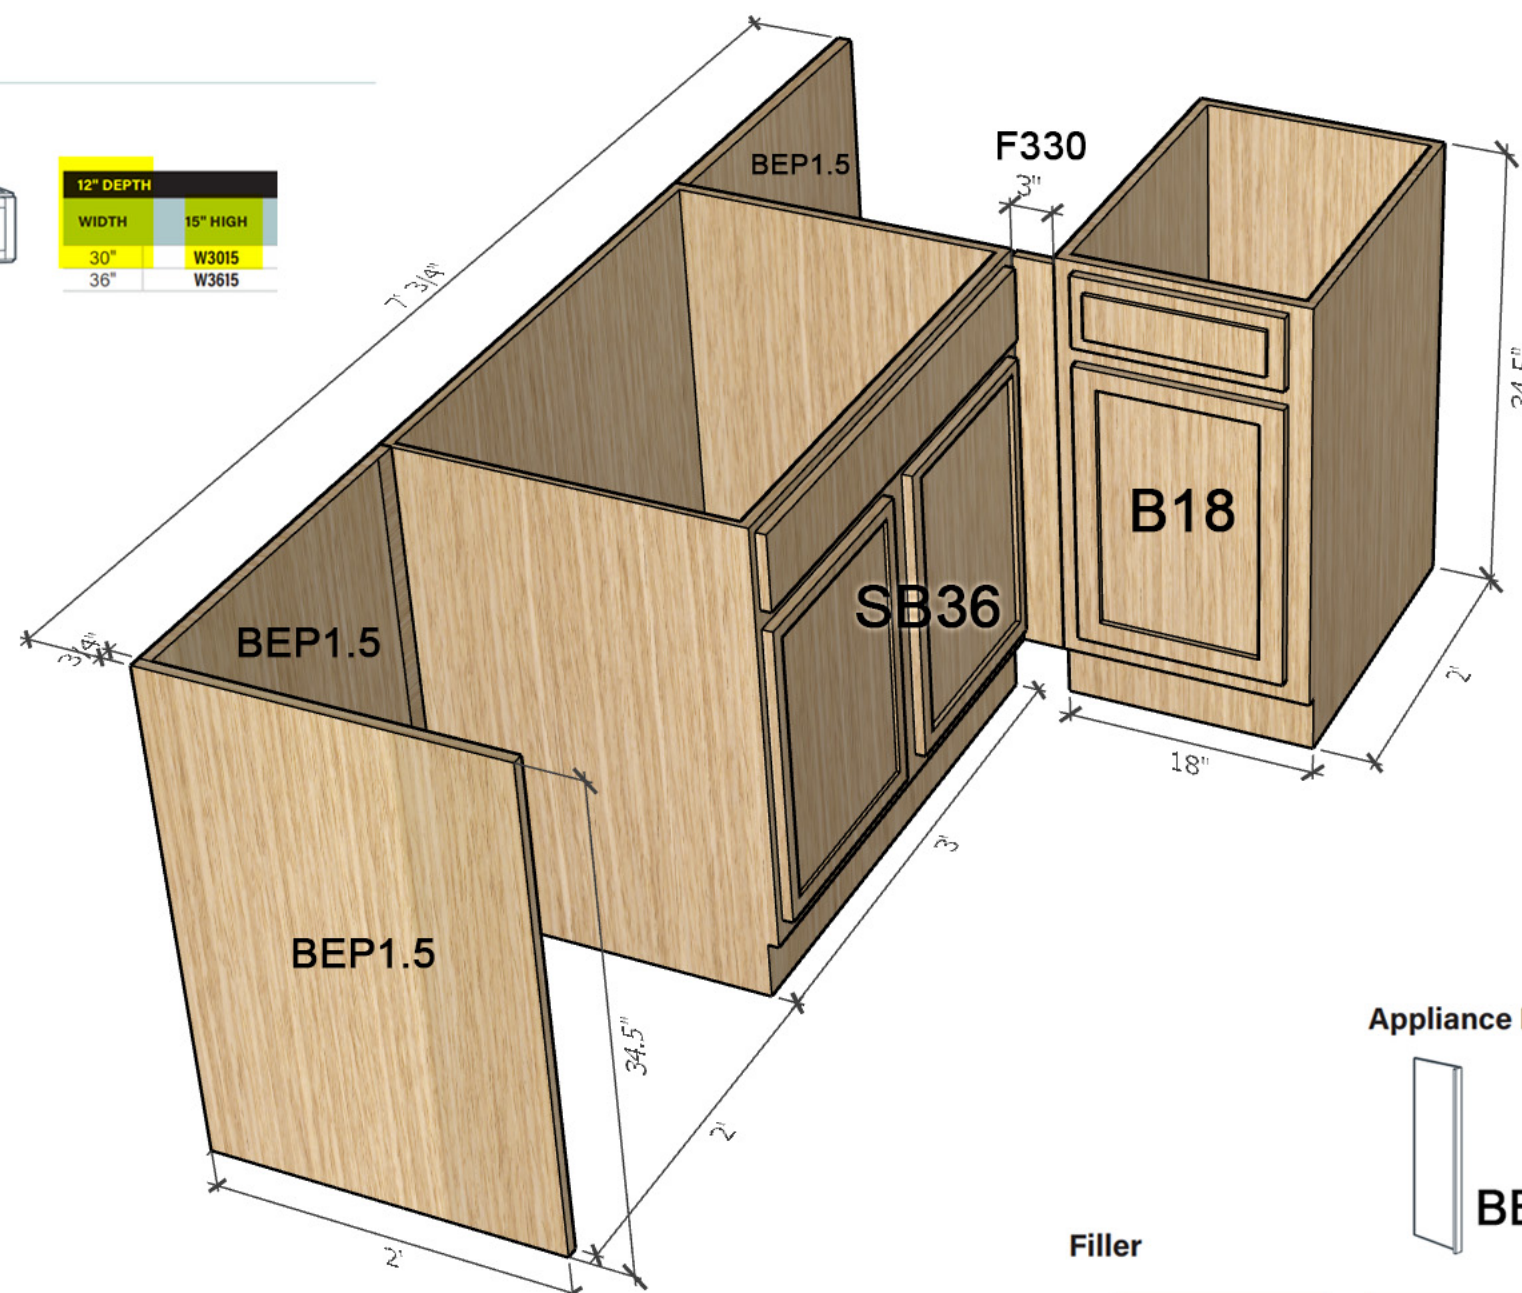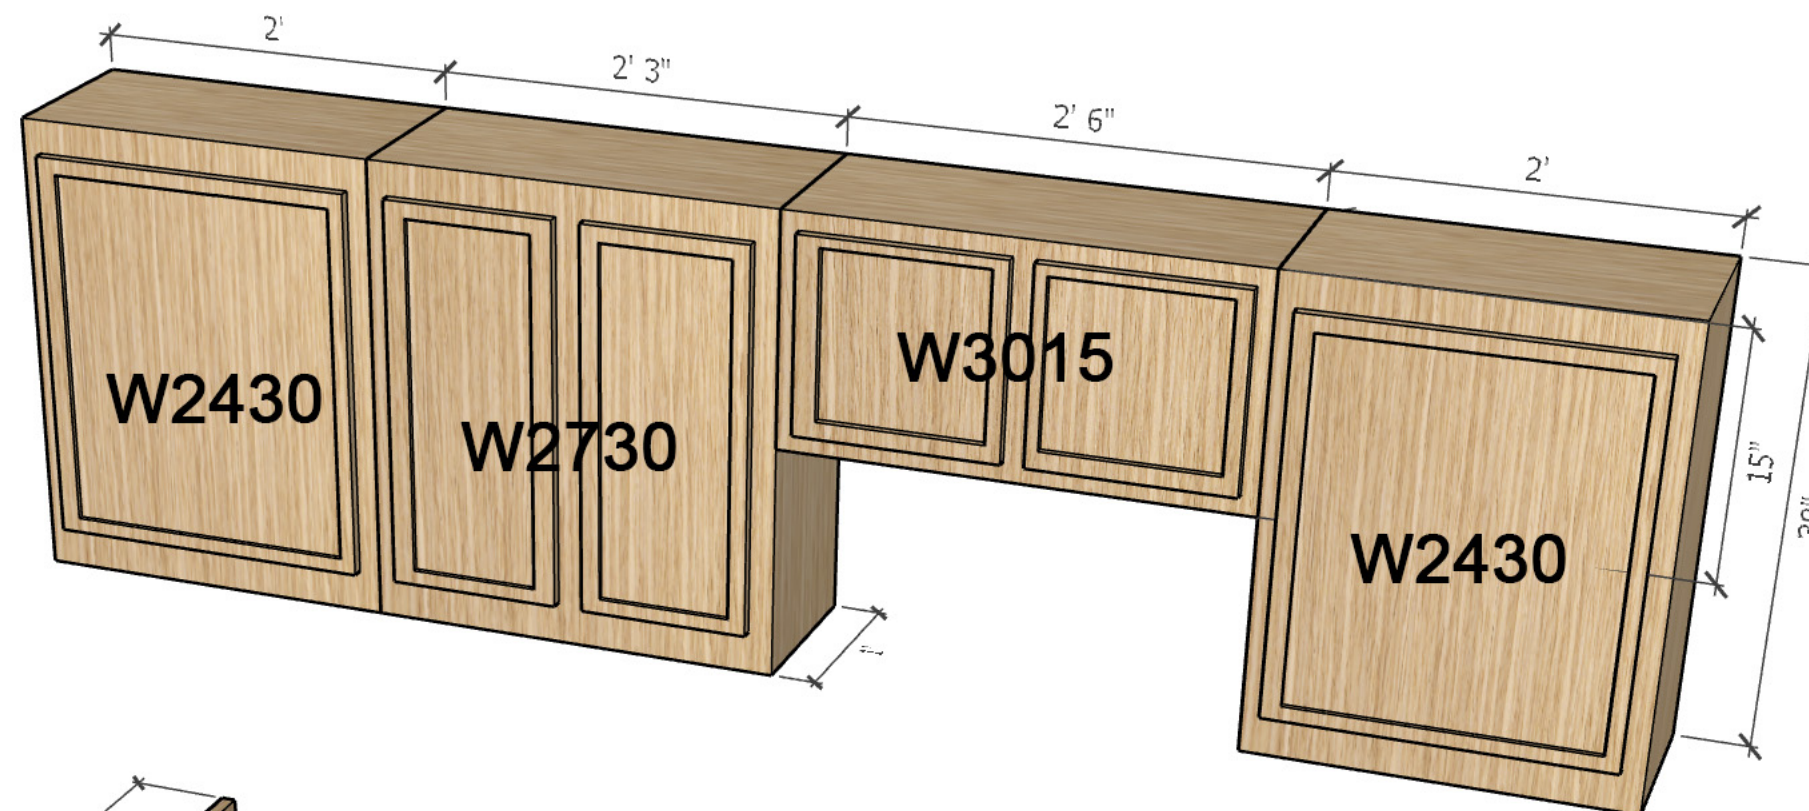

Base Cabinets

Avondale Collection

Base



B18

WIDTH	MODEL
9"	B9
12"	B12
15"	B15
18"	B18
21"	B21
24"	B24
27"	B27
30"	B30
36"	B36


Base Drawer / Cooktop



DB24

WIDTH	MODEL
18"	DB18
24"	DB24
30"	DB30
36"	DB36
36"	COB36

Base Sink

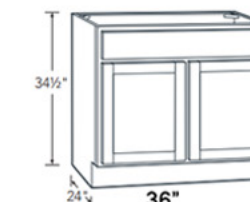

SB36

WIDTH	MODEL
30"	SB30
33"	SB33
36"	SB36

Appliance End Panel



BEP1.5

WIDTH	84" HIGH	90" HIGH	96" HIGH	NOTES
24"	REP2484	REP2490	REP2496	• Refrigerator
WIDTH	MODEL			
24"	BEP1.5			• Dishwasher
30"	REP3041			• Washer/Dryer

Filler



F330

WIDTH	30" HIGH	36" HIGH	42" HIGH	91 1/2" HIGH	NOTES
3"	F330	F336	F342	F391.5	• Filler allows for clearance for drawer pulls and door swing
6"	F630	F636	F642		

DRAWING NAME

Floor Plan - AR Kitchen Cabinets



PROJECT NAME

Hartsel Home

PROJECT ADDRESS

2620 Larimer Dr. Hartsel, CO 80449

DRAWN BY

Ruth Israel

PREPARATION DATE

07/18/2026




DRAWING NAME
Floor Plan - AR Kitchen Rendering



PROJECT NAME
Hartsel Home

PROJECT ADDRESS
2620 Larimer Dr. Hartsel, CO 80449

DRAWN BY Ruth Israel
PREPARATION DATE 07/18/2026

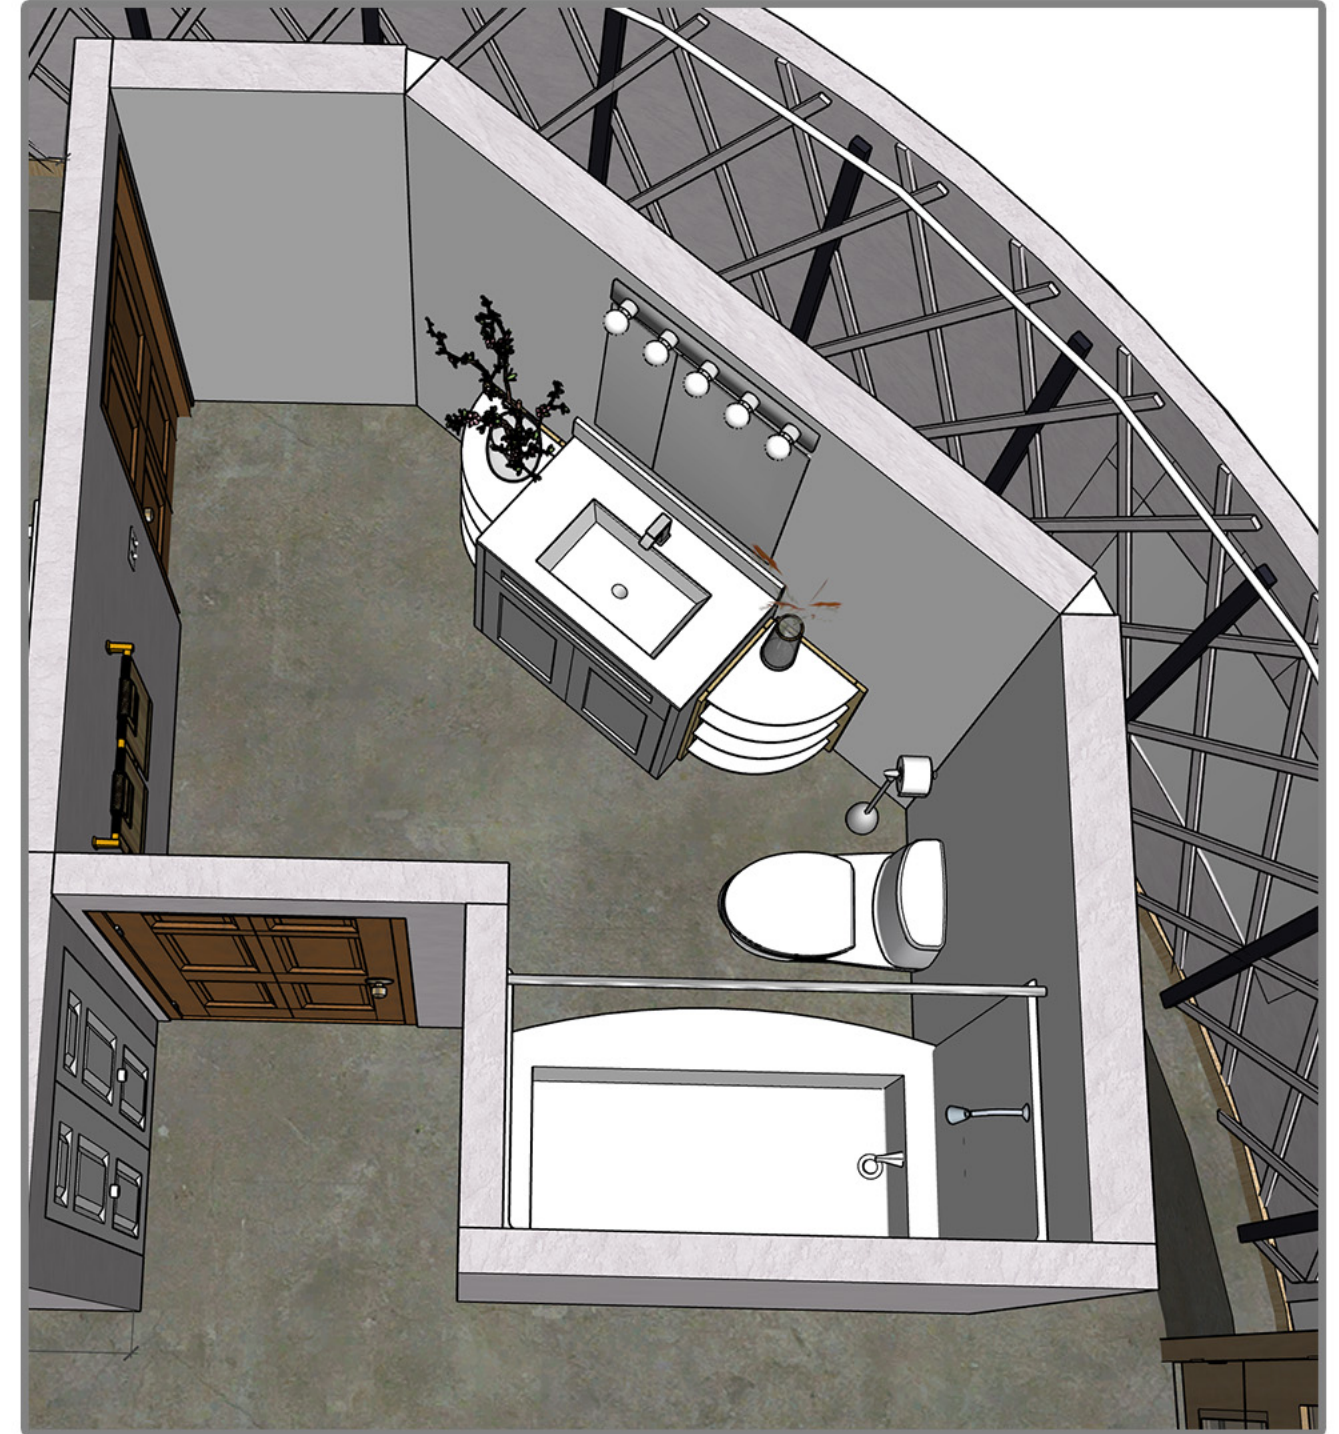

DRAWING NAME
Floor Plan - AR Bath Layout and Rendering



PROJECT NAME
Hartsel Home

PROJECT ADDRESS
2620 Larimer Dr. Hartsel, CO 80449

DRAWN BY Ruth Israel
PREPARATION DATE 07/18/2026